


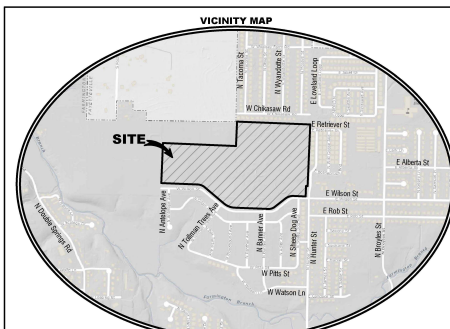

R-1 SETBACKS:	
FRONT:	25'
SIDE:	10'
REAR:	20'


R-2 SETBACKS	
FRONT:	25'
SIDE:	10'
REAR:	20'

ENGINEER/SURVEYOR:
JORGENSEN & ASSOCIATES
124 W. SUNBRIDGE, SUITE 100
FAYETTEVILLE, AR 72701

OWNER / DEVELOPER:
DRP HOLDINGS LLC
2790 S THOMPSON
SPRINGDALE, AR 72764

CURVE TABLE						
CURVE #	LENGTH	RADIUS	DELTA	CHORD	BEARING	TANGENT
C1	186.84	230.00	40°04'09"	157.59	S72°14'29"W	83.87
C2	118.68	170.00	40°00'00"	139.59	S72°12'29"W	61.87
C3	212.16	330.00	37°59'16"	208.30	N68°07'59"W	110.19
C4	152.49	230.00	37°59'16"	149.71	N68°07'59"W	79.17
C5	363.28	475.00	42°40'10"	354.49	S19°42'12"E	198.42
C6	66.30	100.00	37°59'16"	65.59	S68°07'59"E	34.49
C7	90.78	100.00	S2°00'44"	86.69	S23°49'49"E	48.29
C8	117.81	75.00	90°00'00"	107.67	S47°12'29"W	75.00

LINE TABLE		
LINE #	LENGTH	BEARING
L1	28.01'	N87° 43' 31"W
L2	30.00'	N02° 04' 01"E
L3	28.75'	N88° 05' 29"W

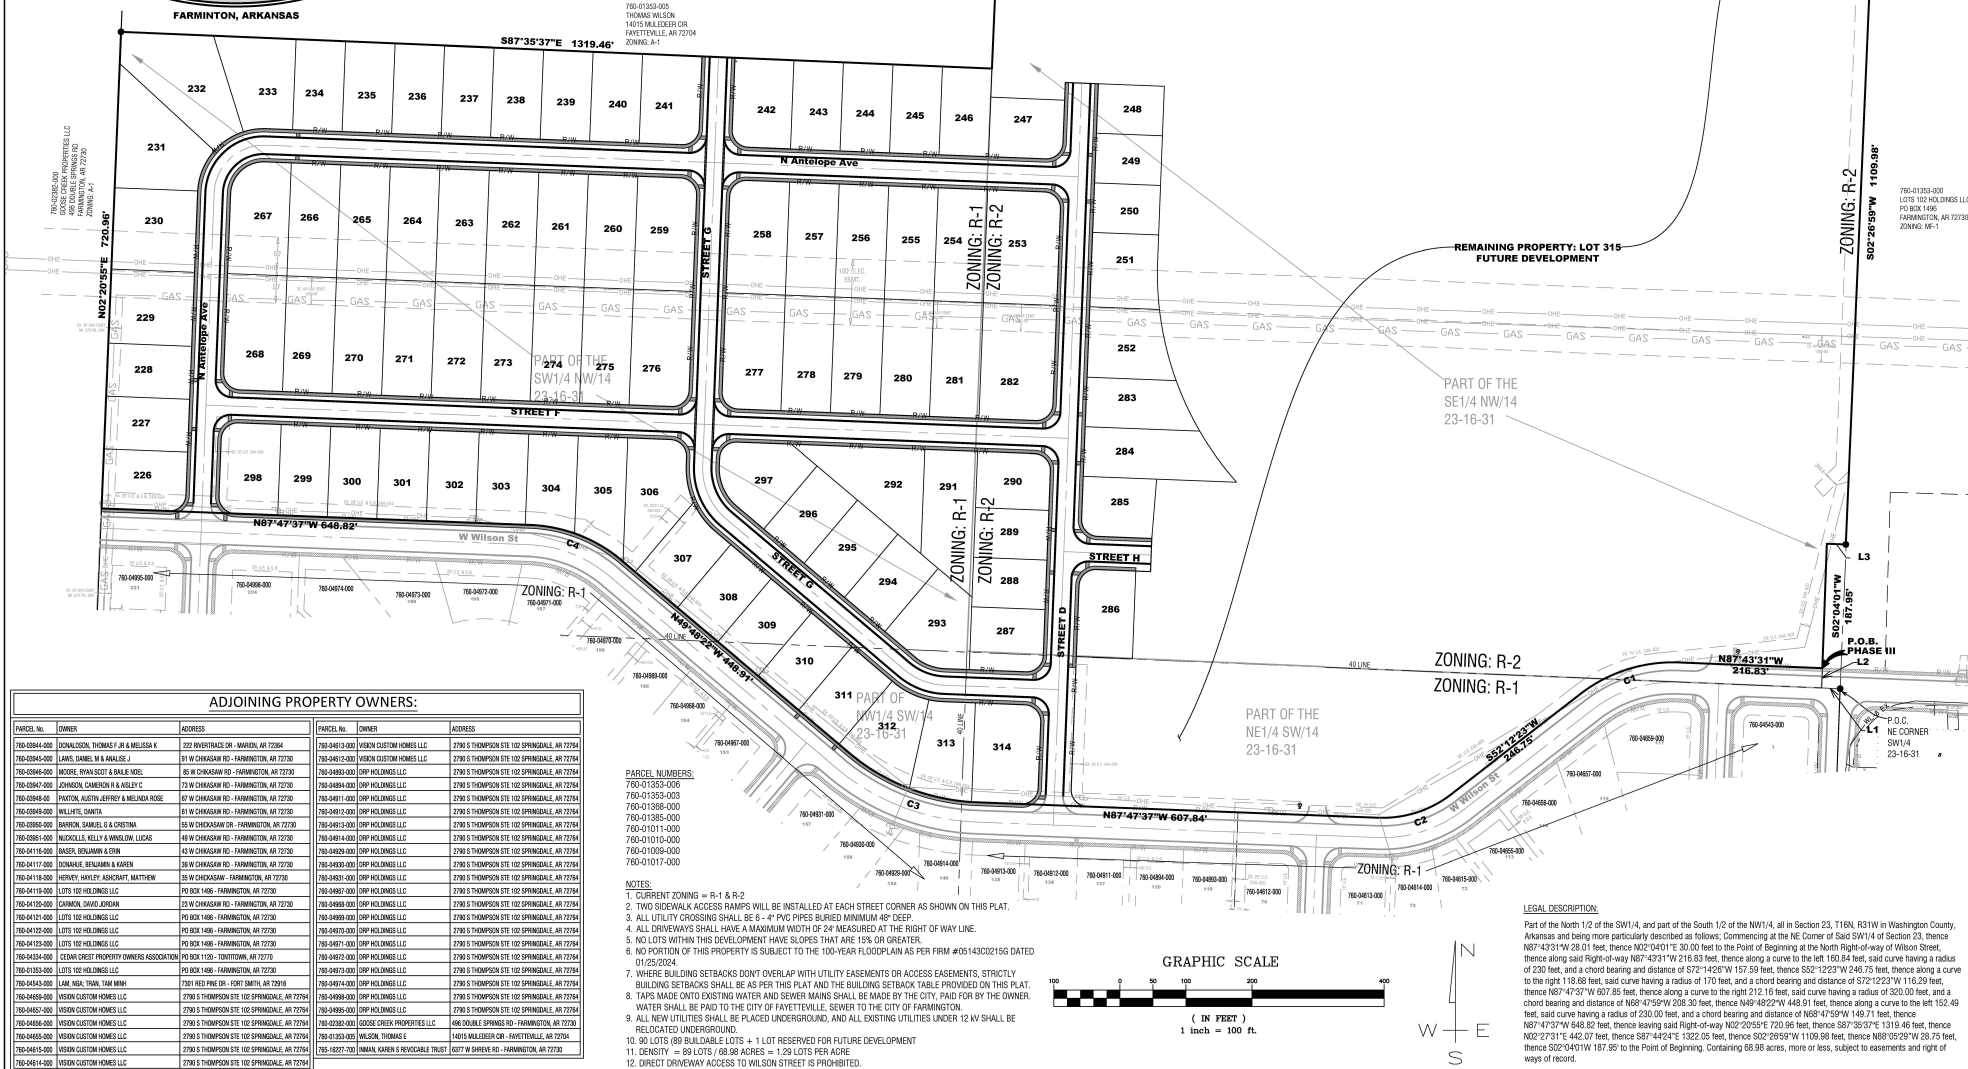


ADJOINING PROPERTY OWNERS:		
PARCEL NO.	OWNER	ADDRESS

PARCEL NUMBERS

NOTES


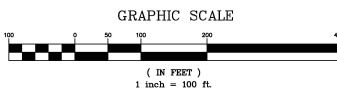

LEGAL DESCRIPTION



 Civil Engineering Surveying
 Established 1985

LEGEND

X CALCULATED POINT

⊗ SET POINT IN & CAP

○ SET POWER POLE

⊕ CENTRILINE MARKER

⊙ SEWER MANHOLE

⊗ HYDRAUNT

⊙ STREET LIGHT

— EXISTING S' SEWER LINE

— PROPOSED S' SEWER LINE

— S-4

— EXISTING WATER LINE

— PROPOSED P' WATER LINE

— CENTRILINE STREET

— BUILDING SETBACK

— UTILITY EASEMENT

— NEW 9" SIDEWALK

— UTILITY CROSSING

— 10' R/W

— EXISTING CURBLINE

— FINISHED CONTOUR

PROJECT TITLE:

PROJECT LOCATION:
FARMINGTON, AR

REVISIONS

NO.	DATE	DESCRIPTION
1	10.22.2024	DRAWN BY: CJA
2	PROJECT # 2024048	
3	REVISION: 10/22/2024	SUMMERFIELD 2 INCH
4	SHEET SIZE: 22" x 34"	



**JORGENSEN
 + ASSOCIATES**
 No. 7922
 ARKANSAS - ENGINEER



STATE OF ARKANSAS
 REGISTERED
 PROFESSIONAL ENGINEER
 No. 106900
 CHARLES A. ZIEGLER

SHEET TITLE

**OVERALL
 PRELIMINARY PLAT**

SHEET NUMBER

C1.00

